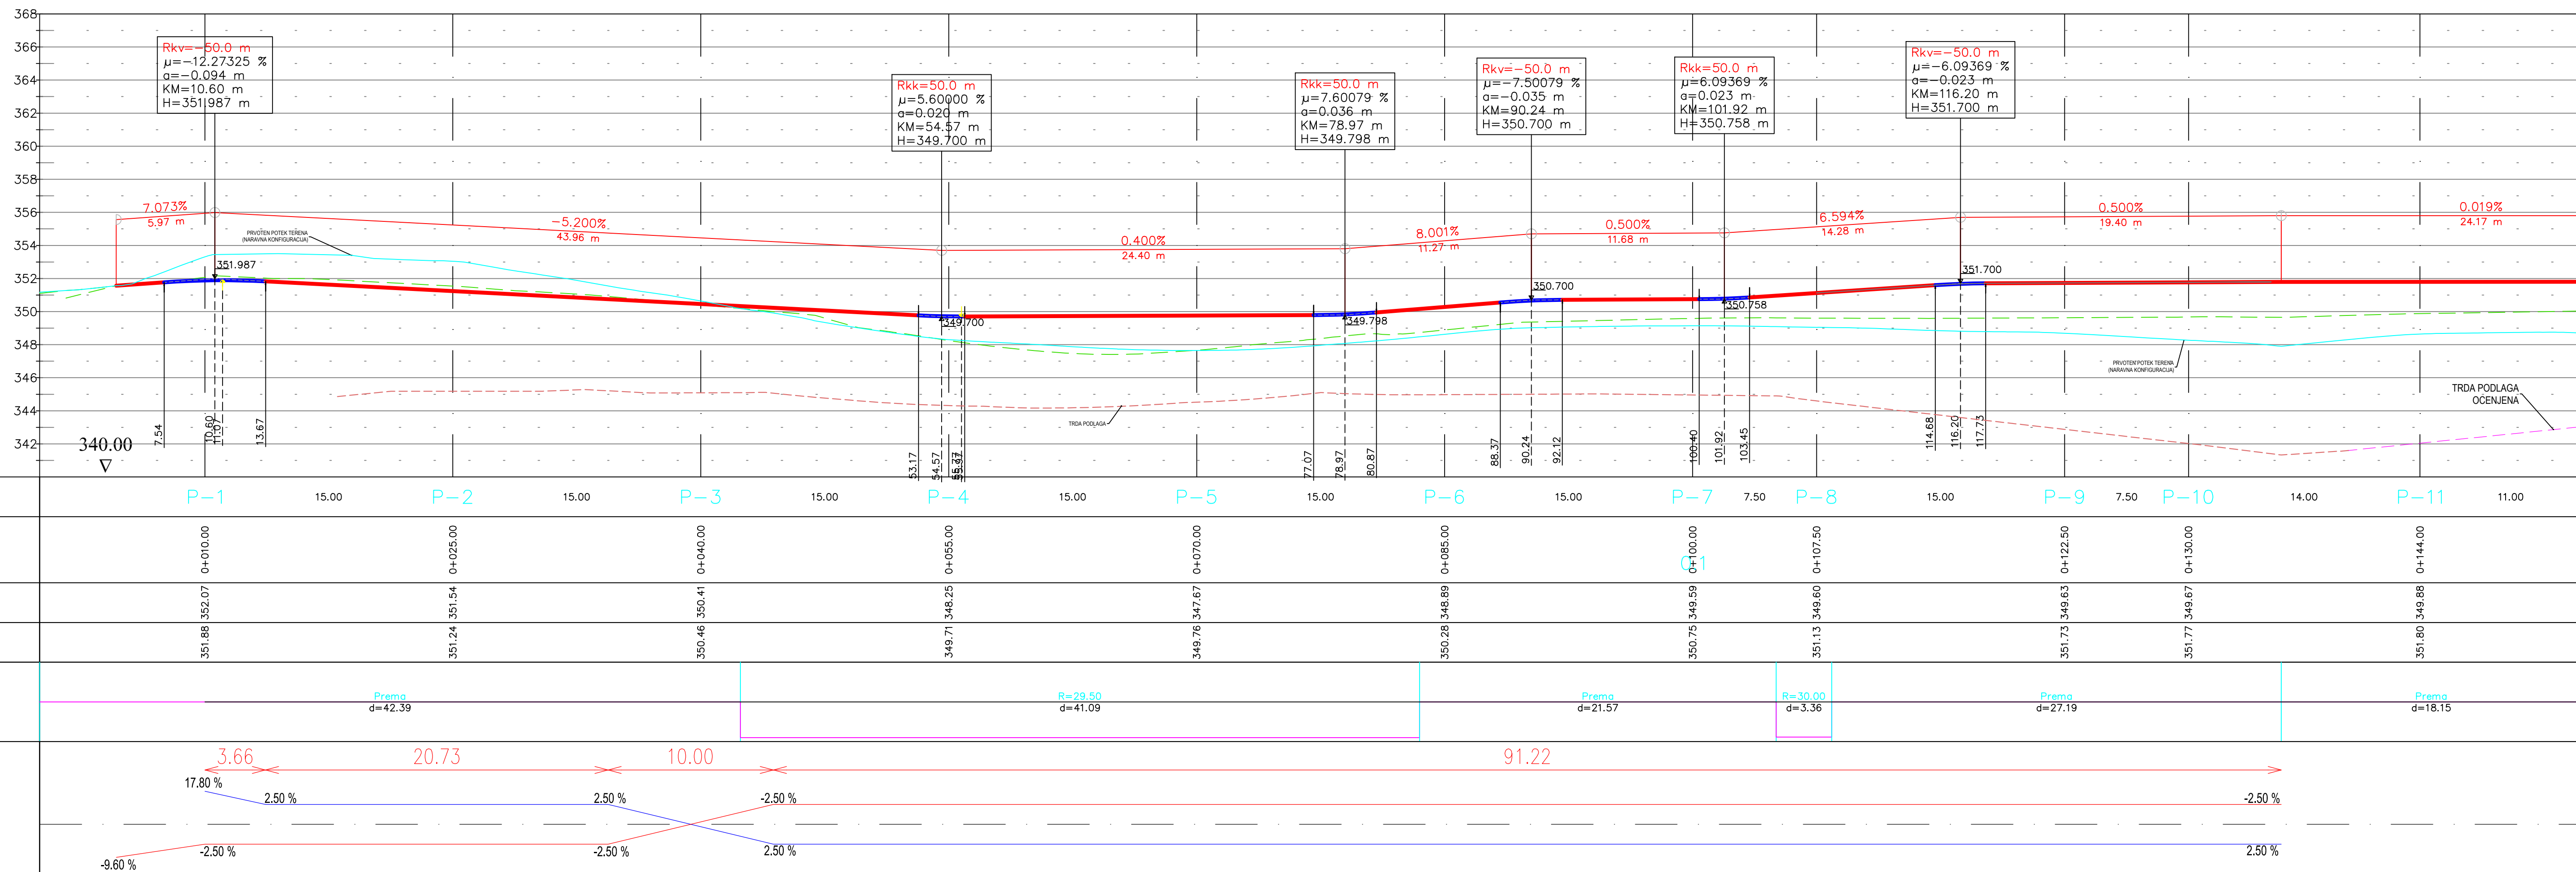


VP povezovalna cesta
M 1:100/100

[illegible]