


P-7

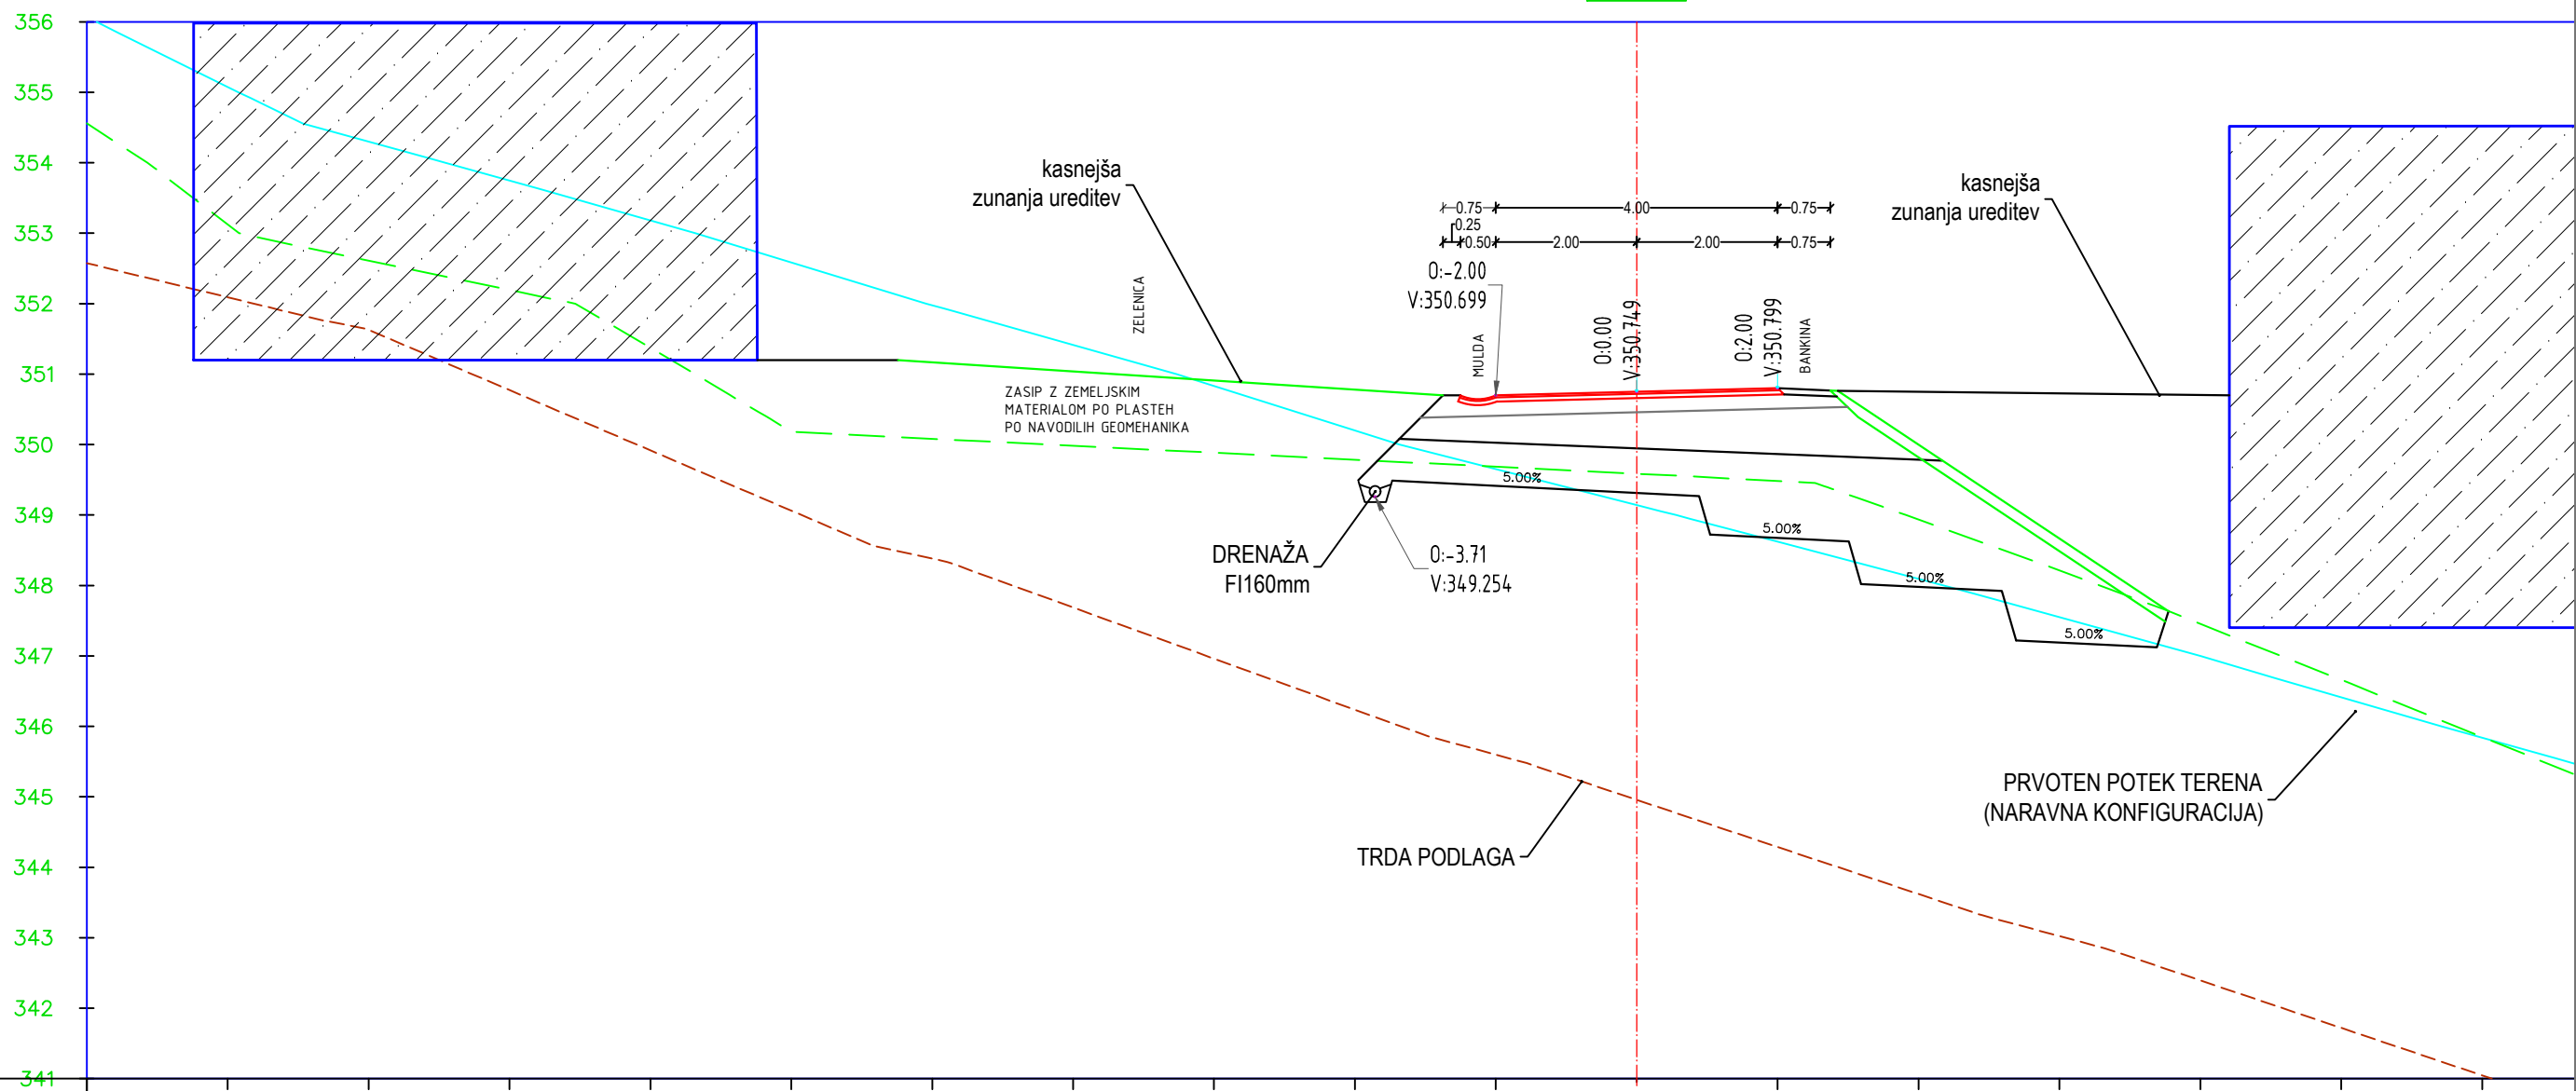

Odmik od osi	-20.00	-18.00	-16.00	-14.00	-12.00	-10.00	-8.00	-6.00	-4.00	-2.00	0.00	2.00	4.00	6.00	8.00	10.00	12.00
Višina obstoječ terena	353.12	352.61	352.19	351.37	350.18	350.08	349.98	349.88	349.78	349.69	349.59	349.48	348.93	348.21	347.45	346.66	345.85