


P-10

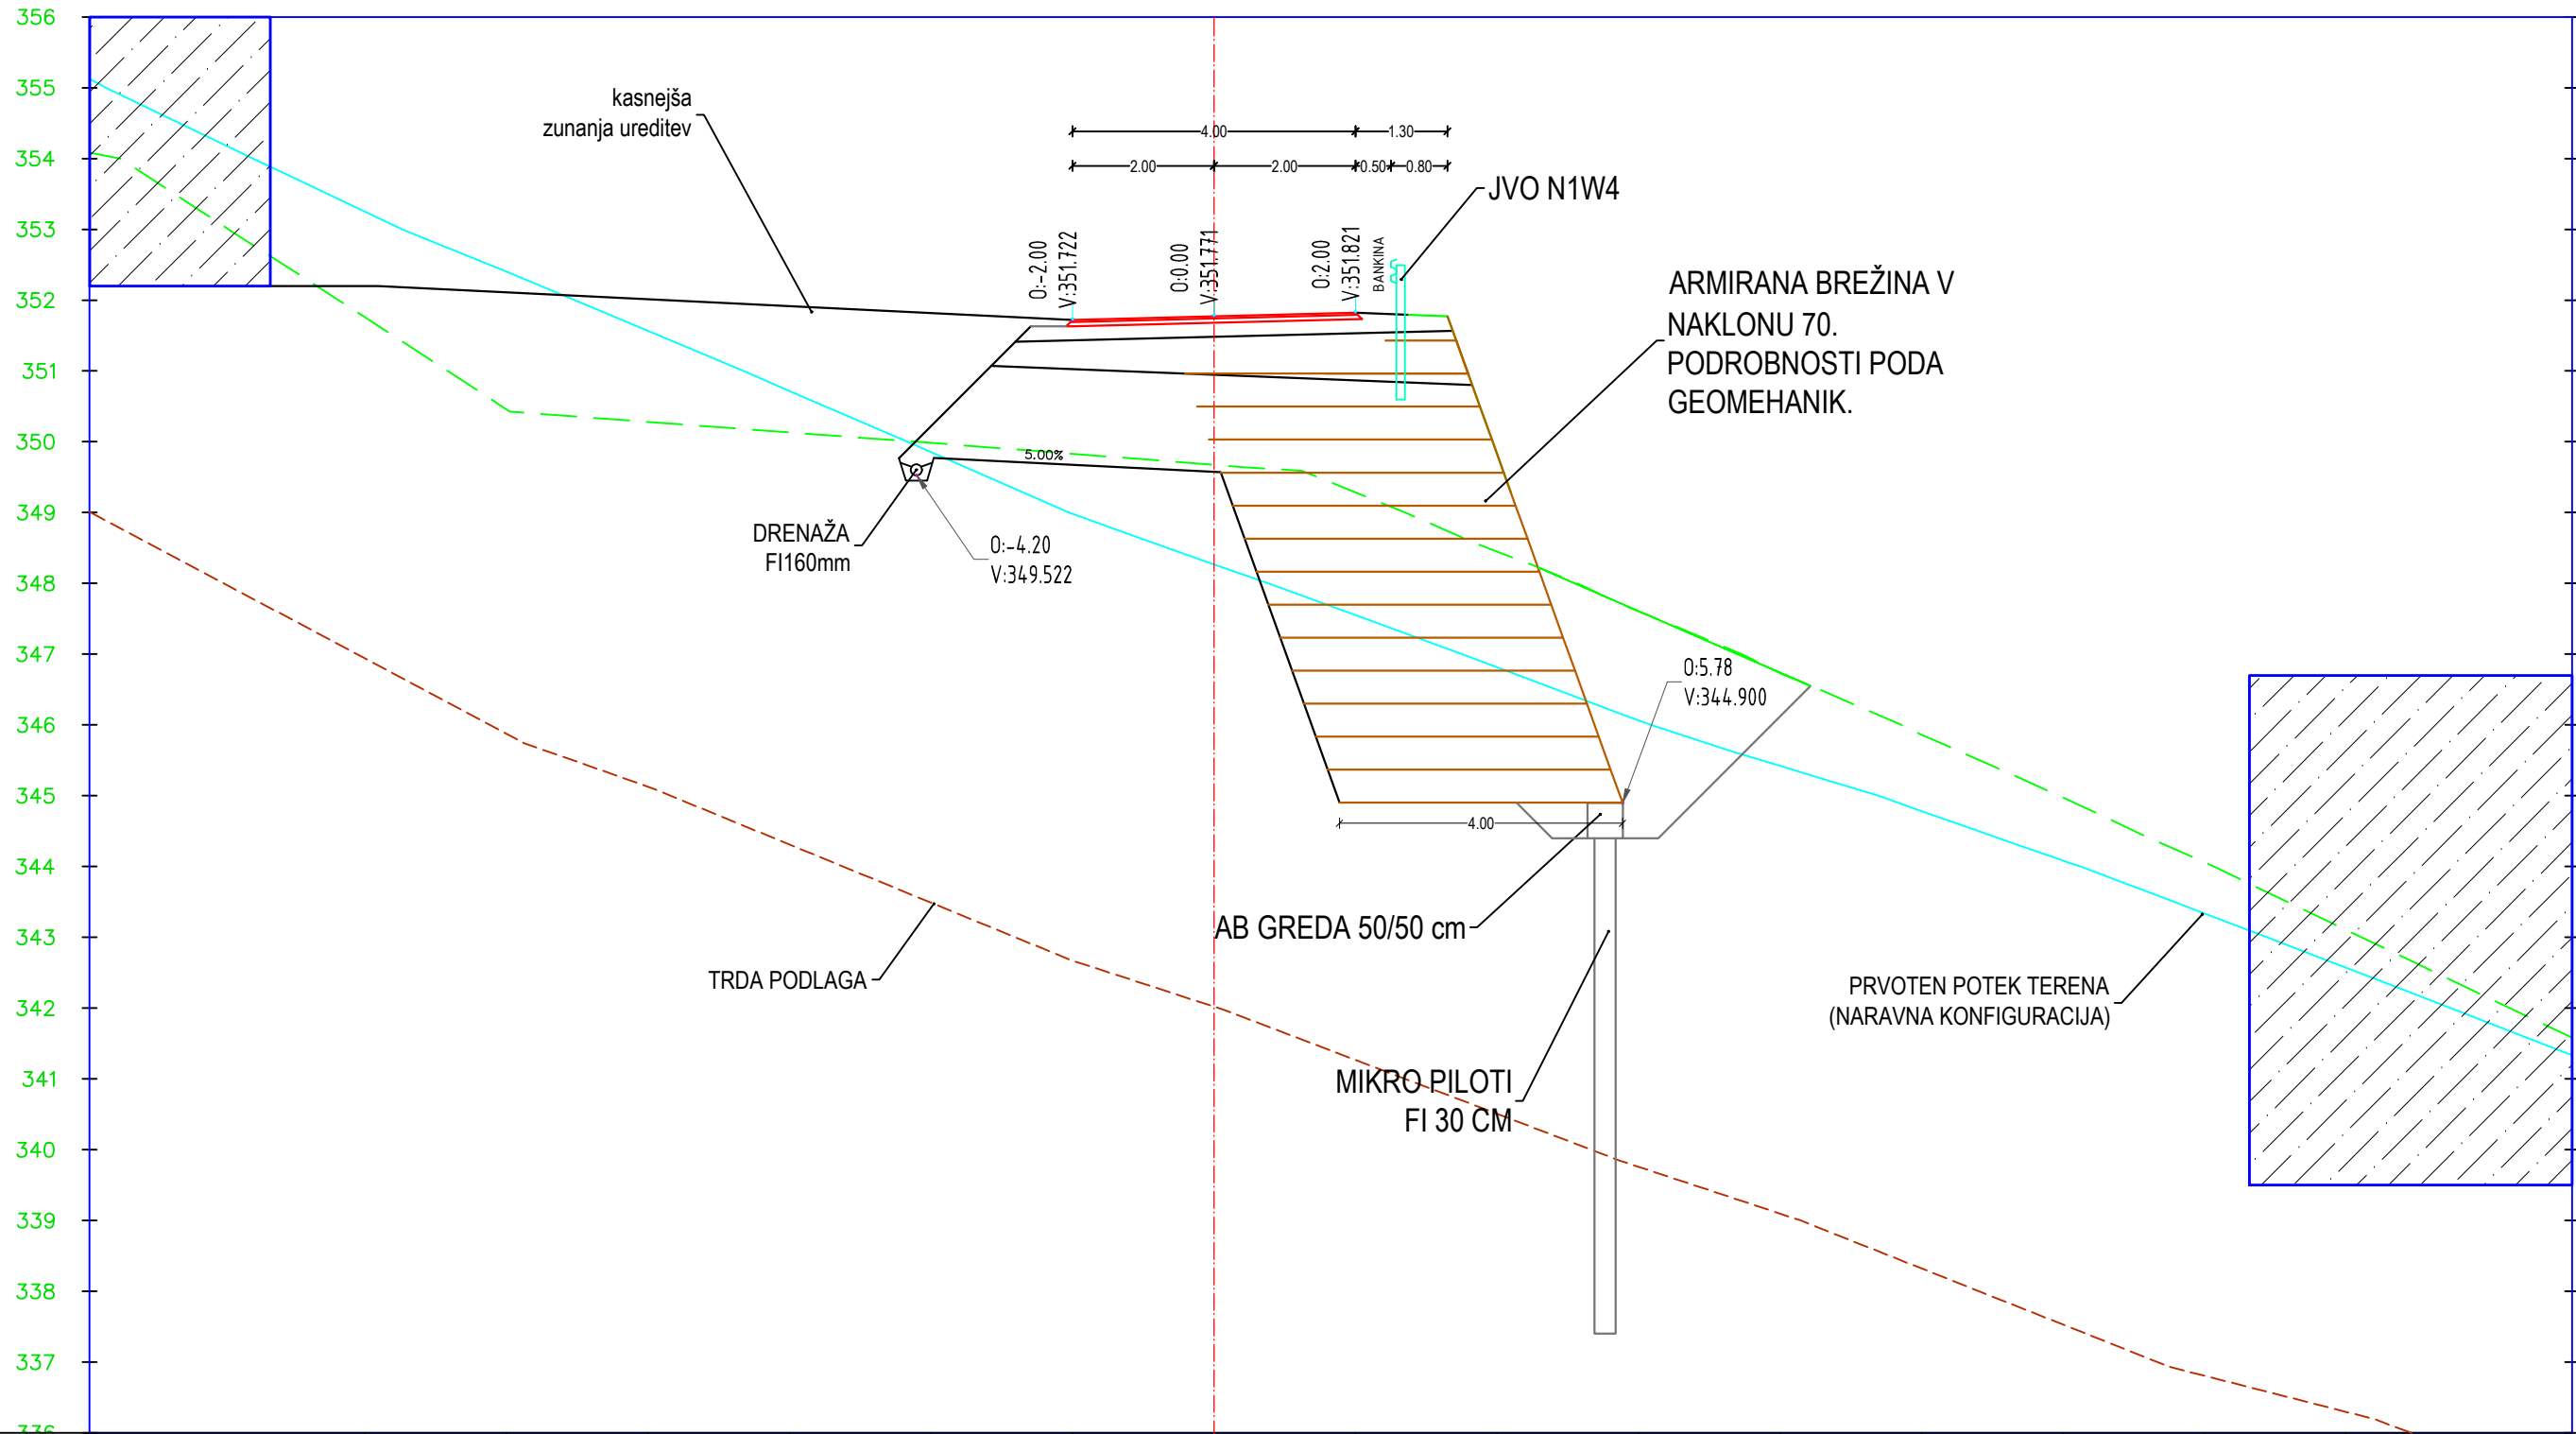

Odmik od osi	-12.00	-10.00	-8.00	-6.00	-4.00	-2.00	0.00	2.00	4.00	6.00	8.00	10.00	12.00	14.00	16.00		
Višina obstoječ teren	353.05	351.76	350.46	350.28	350.13	349.98	349.83	349.67	349.29	348.45	347.61	346.74	345.86	344.98	344.06	343.10	342.15