


P-11

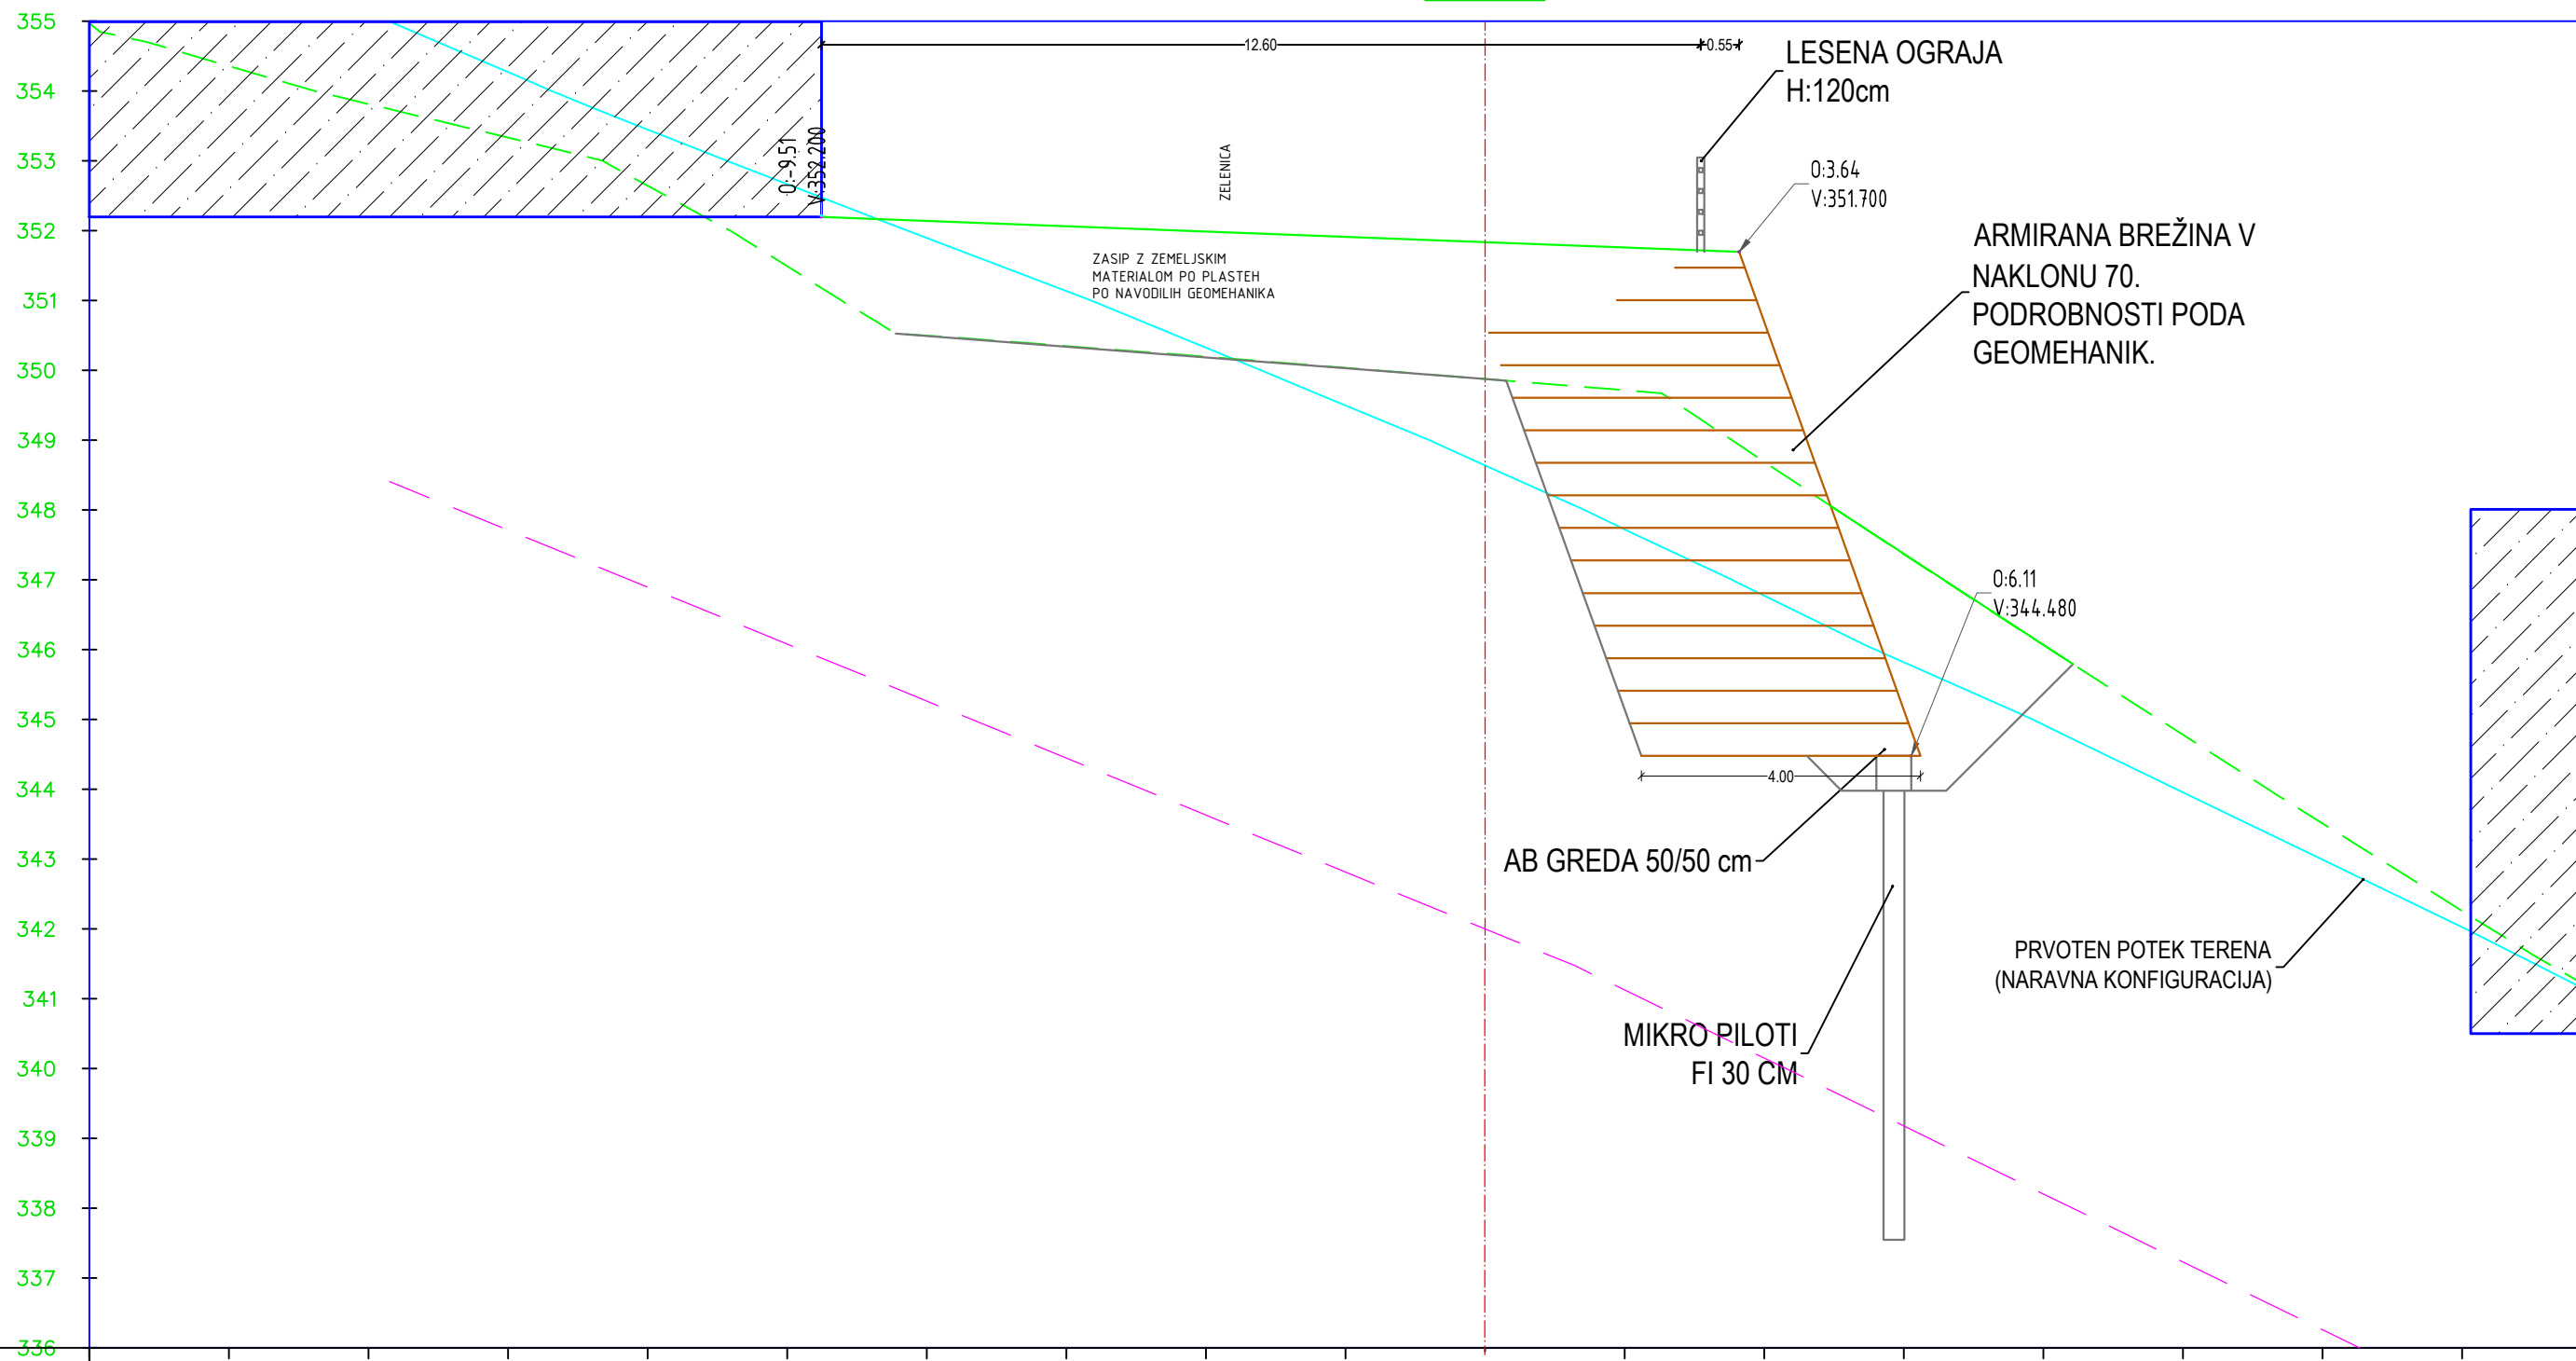

Odmik od osi	-20.00	-18.00	-16.00	-14.00	-12.00	-10.00	-8.00	-6.00	-4.00	-2.00	0.00	2.00	4.00	6.00	8.00	10.00	12.00	14.00
Višina obstoječ terena	354.97	354.36	353.81	353.33	352.65	351.49	350.50	350.35	350.20	350.04	349.88	349.72	348.69	347.37	346.07	344.78	343.51	342.26